


KEY	01 		02 	04 	06 	08 	10 	12 	14 	16
1A Advanced Warning ROAD CLOSED HERE ON XX/XX/XX FOR XX DAYS FROM XX:XX TO XX:XX		03 	05 	07 	09 	11 	13 	15 	17 	18
										19
										20
										21




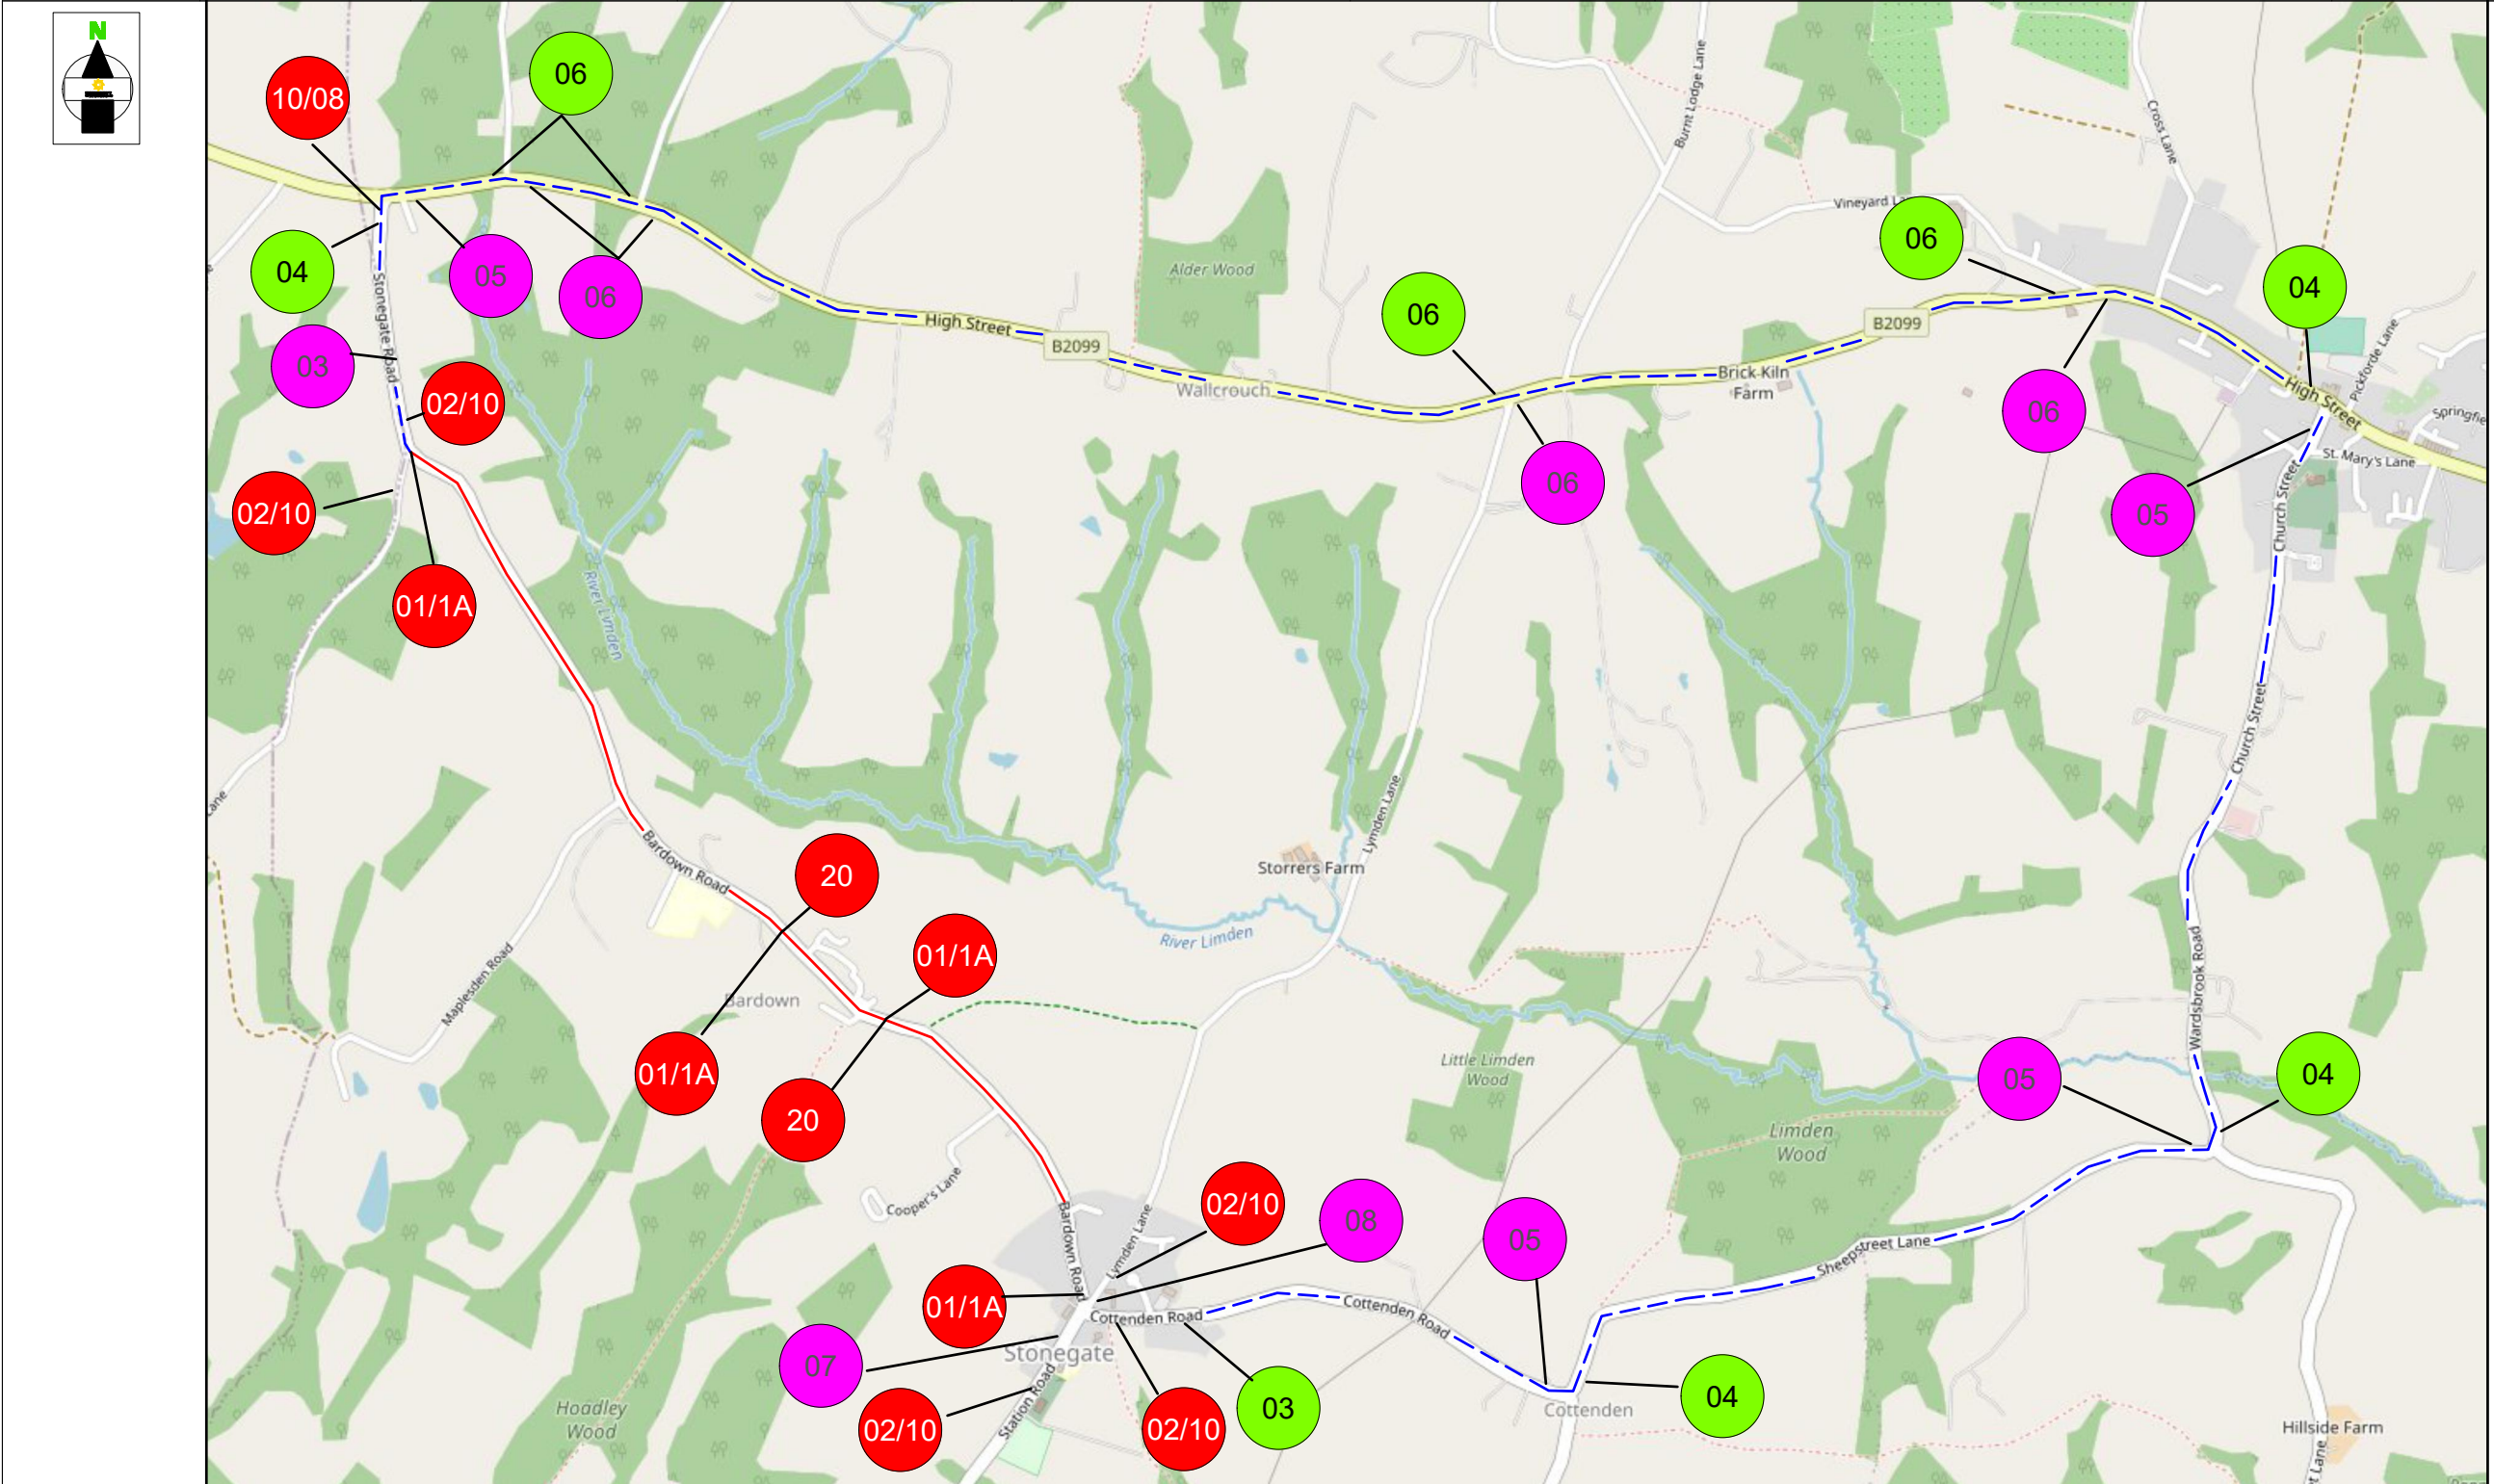


ROAD CLOSURE	
DIVERSION ROUTE	
03	CLOCKWISE ROUTE
03	ANTI-CLOCKWISE ROUTE
ROAD CLOSURE LENGTH	2092 METRES
ROAD CLOSURE WIDTH	4.8 METRES

Contract No	131-S006512	Client: OPENREACH
Date	22/04/2021	Site Location / Drawing Title
Drawn by	SO/802	BARDOWN ROAD PAST
Approved By	JW/131	BARDOWN FARM
Purpose of works	TELECOM WORKS	WADHURST
Version Number	01	TNS 7EL
Amended By	XXXXXXXXXX	
Amendment Date	xx/xx/xxxx	Scale
Sheet No	1 of 1	NOT TO SCALE
		OS Licence No
		000000000000

Note
1. All equipment shall be approved and shall comply with the Department Of Transport specification MCE0111. This drawing does not show the normal road works signage that will be required as per Chapter 8.
2. All signs to be in accordance with TSGRD 2002 and to minimum class retroreflective.
3. Minimum height of lettering to be 60mm and sign boards to be 1000mm (750mm where appropriate).

The information in this drawing may not be copied or used by third parties without written consent from Sunbelt Rentals Ltd (Traffic Management).
This layout is for installation by NRSWA, Lantra 12A,12B,12C,12D qualified persons.
All works shall be in accordance with Safety at Street Works and Road Works, A Code of Practice 2013 & Chapter 8

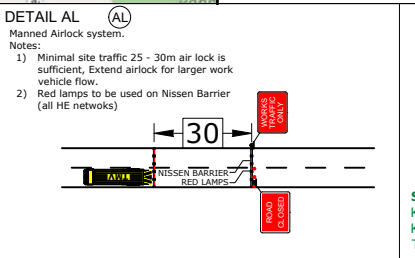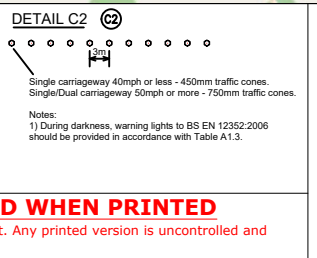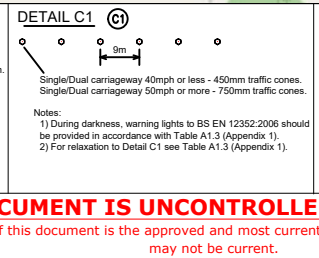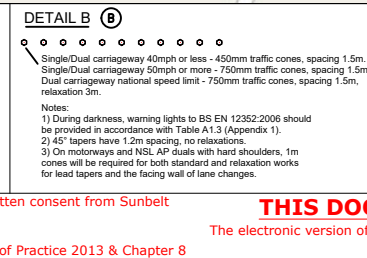

THIS DOCUMENT IS UNCONTROLLED WHEN PRINTED
The electronic version of this document is the approved and most current. Any printed version is uncontrolled and may not be current.

SUNBELT RENTALS
Sunbelt Rentals UK (Traffic Management)
Kemble Airfield Enterprise Park, Cirencester Road,
Kemble GL7 6BQ
Telephone: 0370 050 0792